


LANE

LANE

89'

## RICHMOND HIGHWAY CORRIDOR IMPROVEMENTS WWW.virginiadot.org/richmondhighway RICHMOND HIGHWAY (U.S. ROUTE 1) CORRIDOR IMPROVEMENTS TYPICAL SECTION

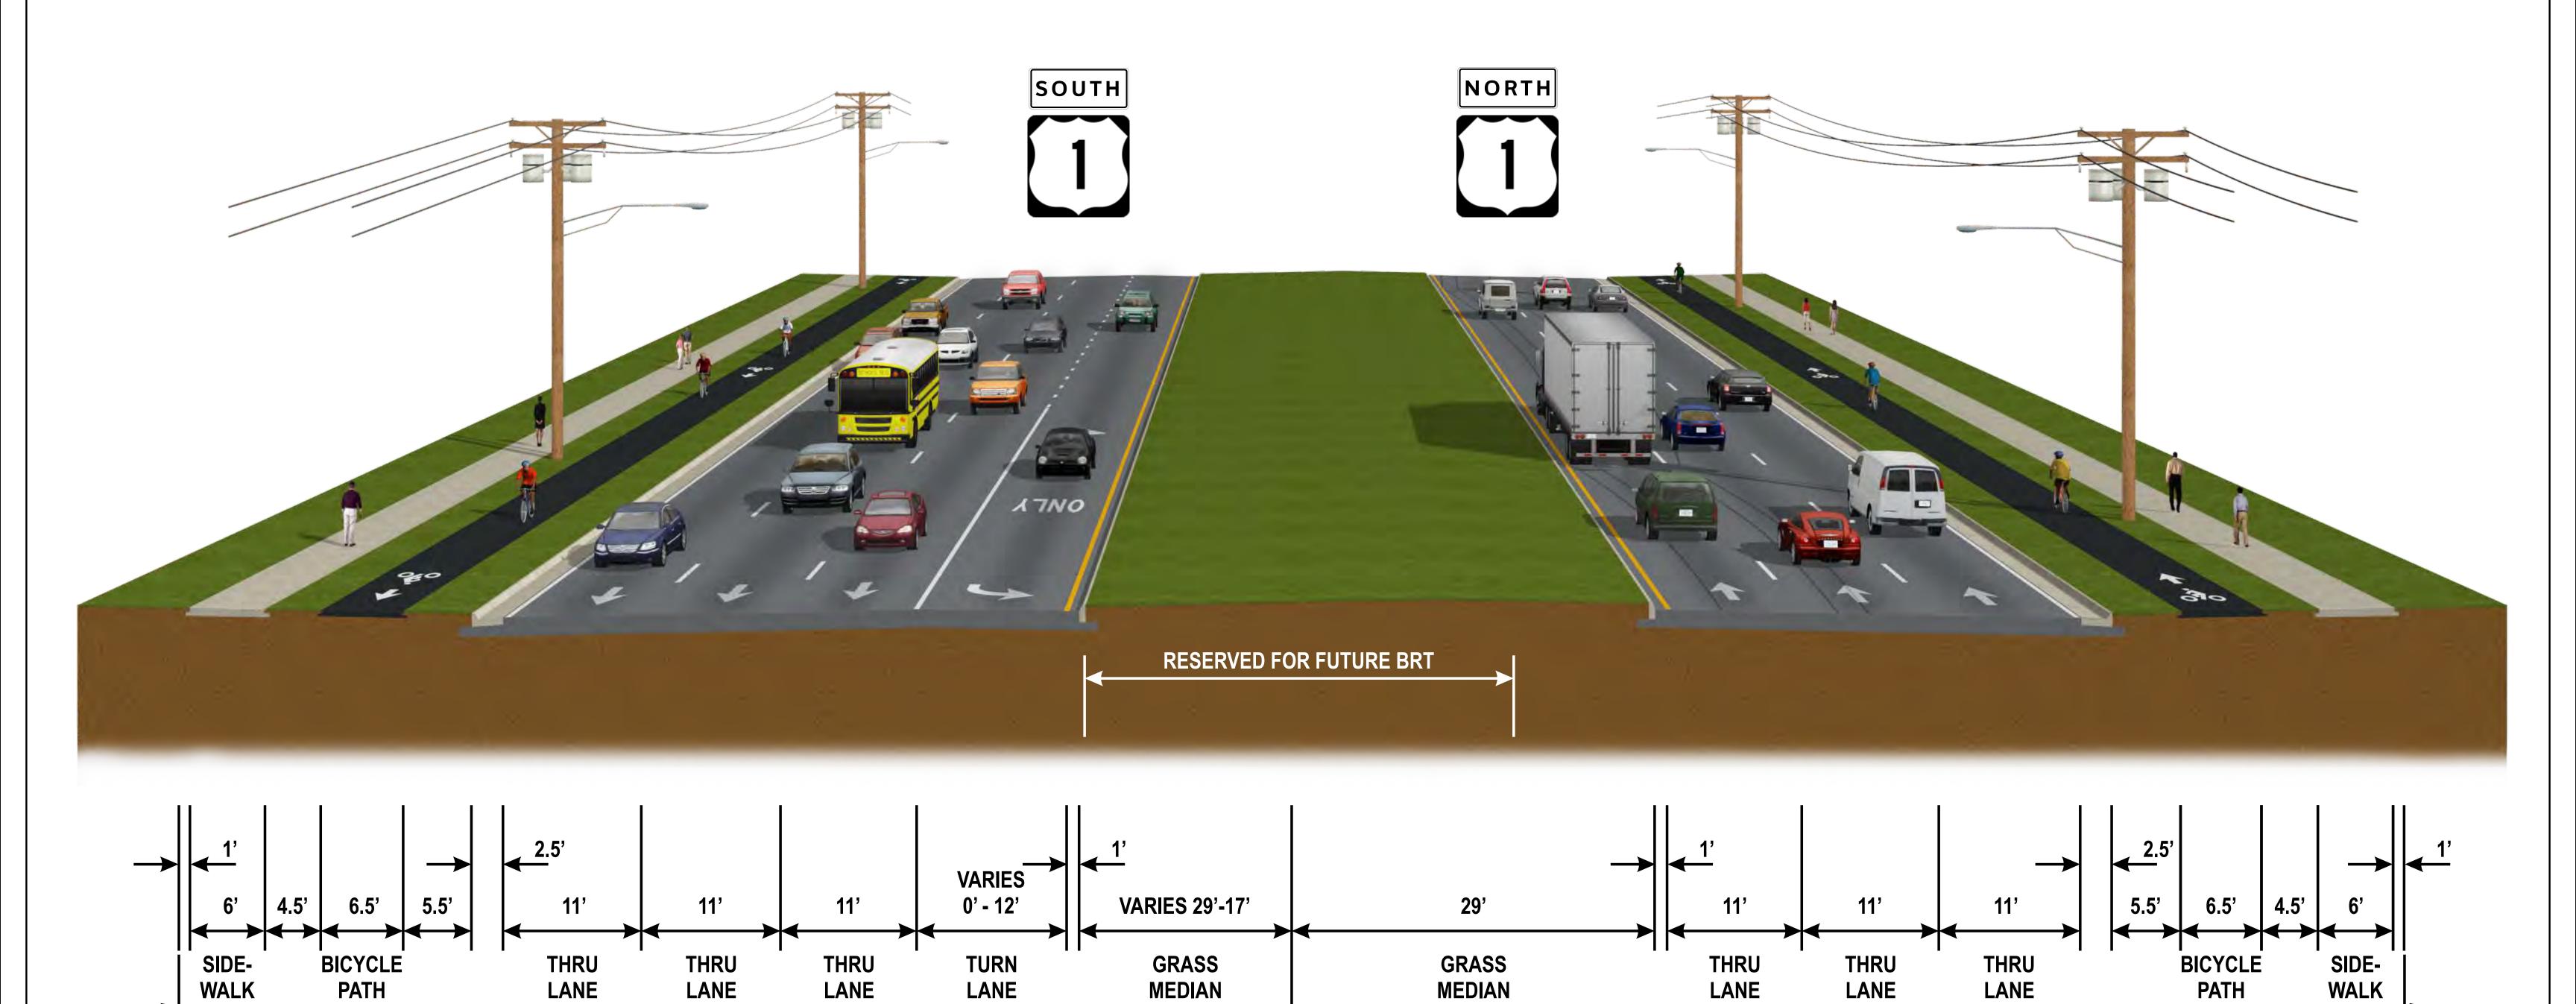

**MEDIAN** 

LANE

89'

**MEDIAN**